

SECTION B-B THROUGH
38x140mm 9.5 OSB
EXTERNAL WALL

ARCHITECT / BUILDING DESIGNER / BRICKLAYER TO ADJUST BRICK COURSE TO PROVIDE ADEQUATE GAP BELOW SILLS OF TIMBER FRAME OPENINGS TO ALLOW FOR SETTLEMENT AND SHRINKAGE OF THE TIMBER FRAME ESTIMATED TO BE -

GROUND FLOOR	4mm
FIRST FLOOR	8mm
SECOND FLOOR	12mm
AT EAVES	16mm

ARCHITECT / BUILDING DESIGNER TO DETAIL ABUTMENTS AND OPENINGS TO ACCOMMODATE MOVEMENT (REFER TO TRADA FOR MORE INFORMATION AND DETAILS).

COMPARTMENT WALL THICKS CULLEN STR LIGHTWEIGHT STEEL STR
 (30mm x 2.5mm SECTION SIZE) x 250mm LG FIXED TO TOP RAIL C
 WALL PANELS WITH MIN 4No 3.75mm dia x 30mm LG SQUARE TWIS
 WALLS (2No PER PANEL) AT 1200mm C/C STRAPS TO HAVE 4mm
 AND 6mm (THESE ARE TO BE SPECIFIED EXPLICITLY ON ORDER)
 STRAPS TO BE FIXED IN PAIRS

ALL OPENING DIMENSIONS SHOWN ARE THE STRUCTURAL OPENING (S/O) SIZE. THESE FIGURES ARE NORMALLY OBTAINED FROM WINDOW SPECIFICATIONS OR DETAILS SUPPLIED BY OTHERS. IT IS IMPORTANT THAT 5mm GAP EITHER SIDE AND OVER THE TOP OF THE WINDOW FRAME HAS BEEN ALLOWED FOR.

ALL EXTERNAL WALLS ARE 38x40mm C/S. EXTERNAL AND PARTY WALLS TO HAVE 9.5mm O.S.B (OR SIMILAR) NAILED TO Cavity SIDE AND COVERED WITH BREATHER MEMBRANE. PARTY AND INTERNAL WALL ARE 38x68mm C/S.

LOAD BEARING TIMBER WALL :
NON-LOADING TIMBER WALL :
EXTERNAL MASONRY WALL :
STRUCTURAL SUPPORT BEAM :

(BY OTHERS)

FINISHES SHOWN ARE INDICATIVE ONLY AND ARE PROVIDED TO ESTABLISH WORKING ZONES TO PROGRESS THE DETAILING OF THE TIMBER FRAME ELEMENTS, ACTUAL FINISHES SPECIFICATION FOR THERMAL, FIRE AND ACOUSTIC PERFORMANCE TO BE PROVIDED BY OTHERS OR AS AGREED - ANY DIMENSIONAL VARIATIONS HOWEVER MAY IMPACT ON THE TIMBER FRAME COMPONENTS RESULTING IN REVISIONS TO THESE DETAILS

ALL DIMENSIONS ARE IN mm. DO NOT SCALE THIS DRAWING.
CONTRACTOR TO CHECK ALL DIMENSIONS AND REPORT ALL ERRORS
AND OMISSIONS TO THE ENGINEER.

THIS DRAWING IS TO BE READ IN CONJUNCTION WITH ALL OTHER STRUCTURAL, TIMBER DESIGN SERVICES DRAWINGS AND DESIGN SPECIFICATION, ALL OTHER RELEVANT SERVICES, STRUCTURAL ENGINEERS DRAWINGS, ARCHITECTS / BUILDINGS DESIGNERS SPECIFICATION AND DRAWINGS AND PILING SCHEDULE IN DESIGN SPECIFICATION.

ALL FIXINGS AND FITTINGS TO BE INSTALLED IN ACCORDANCE WITH MANUFACTURERS RECOMMENDATIONS.

ALL DIMENSIONS AND SETTING OUT TO BE CONFIRMED BY ARCHITECT / CLIENT.



G	14.4.08	Drawing Sheet
F	03.4.08	Revised from Eterni Specifications
E	07.3.08	Updated Details
D	23.2.08	Apprentice Store Revised to Clients Instruction
C	21.4.08	Revised Ecl Appurten stores and head heights to Refrased Schedule
B	04.10.07	Revised Sections to Archi Oct issued sections
A	09.10.07	Half finished Framing floor Removed to Archi Email
Revision	Date	Comments

status (Note: Studs except no responsibility for building works carried out before this box states for construction)

CONSTRUCTION


Client

CREATIVE ESTATES / URBIS




STAIRWELL SECTIONS B-B

BLOCK 2 & 3 18 FLATS - CANAL WALK

Scale 1:25 1:10@A1	Checked by PAUL NEWMAN
Date stored 28/09/2007	Drawn by ANDY BEST
Date printed 17/10/2008	Drawing No. 07/PN15/S/01
	Rev. G

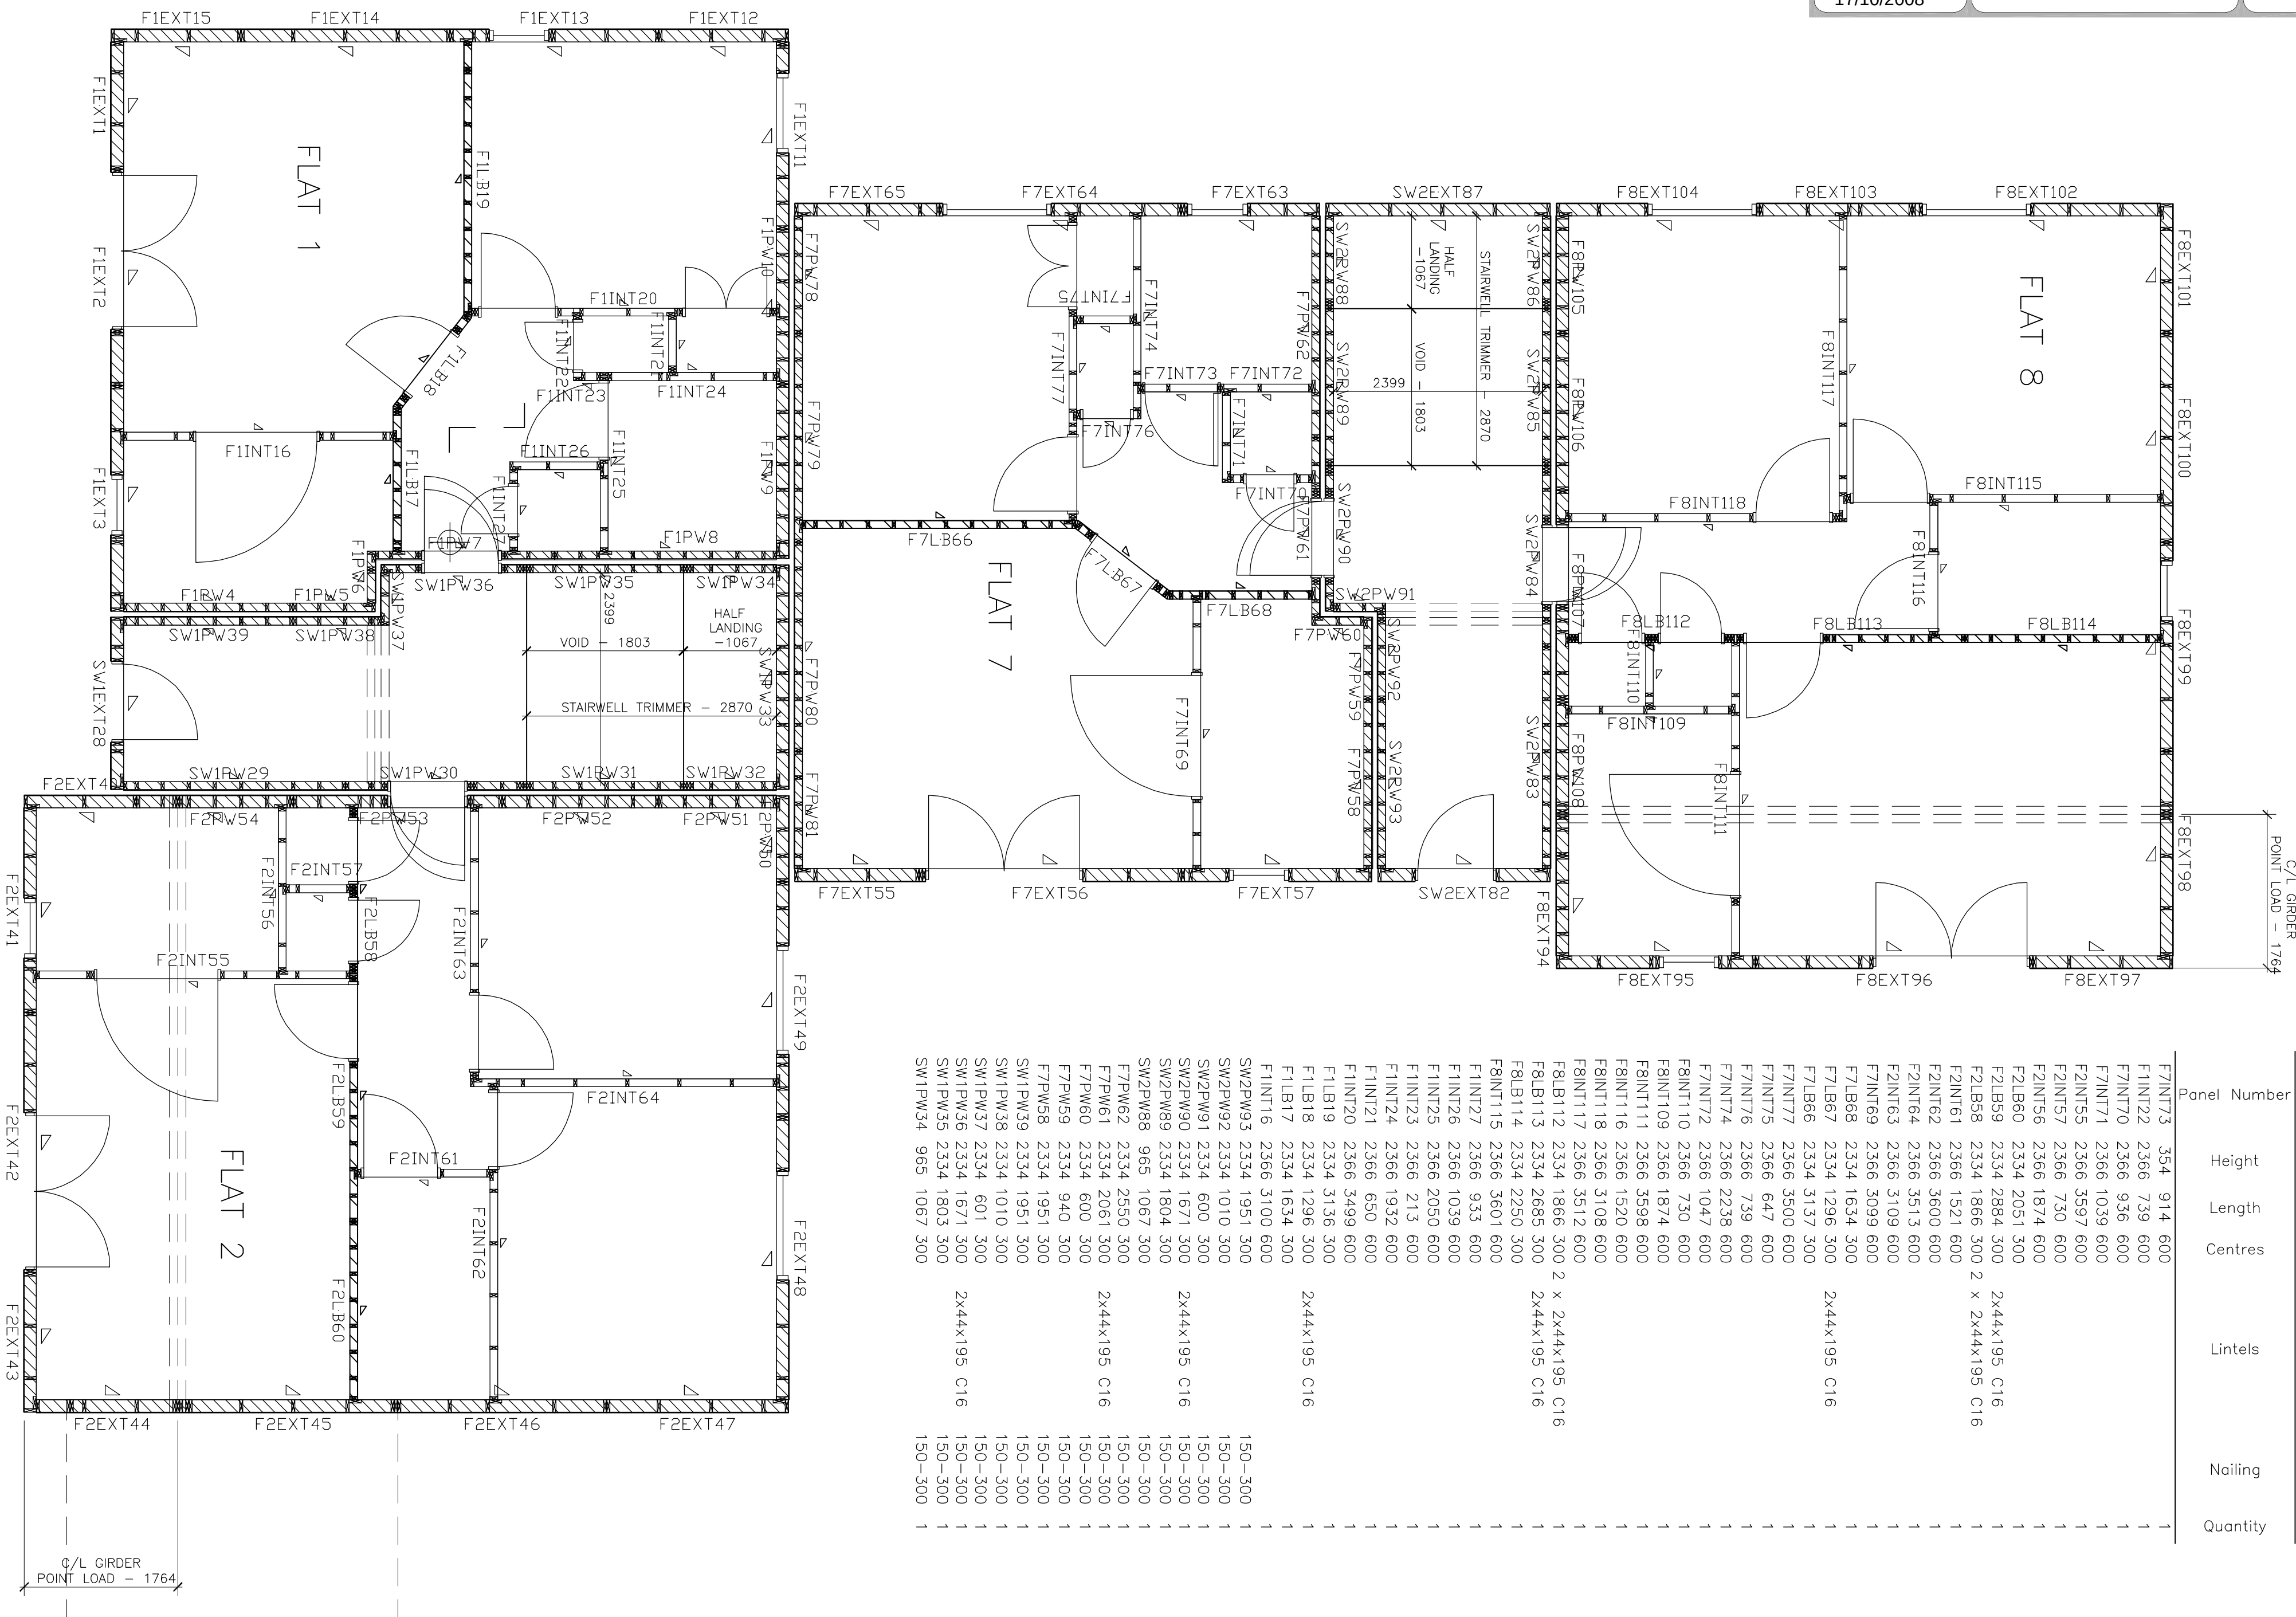

FIW18	2534	2550	300	2x4x195 C16	150-300	1
FIW17	2534	2061	300		150-300	1
FIW16	2534	600	300		150-300	1
FIW15	2534	940	300		150-300	1
FIW14	2534	1951	300		150-300	1
FIW13	2534	1951	300		150-300	1
FIW12	2534	1951	300		150-300	1
FIW11	2534	1951	300		150-300	1
FIW10	2534	1785	300		150-300	1
FIW9	2534	2006	300		150-300	1
FIW8	2534	1530	300		150-300	1
FIW7	2534	1530	300		150-300	1
FIW6	2534	1607	300		150-300	1
FIW5	2534	1803	300		150-300	1
FIW4	2534	2051	300		150-300	1
FIW3	2534	2551	300		150-300	1
FIW2	2534	2551	300	2x4x195 C16	150-300	1
FIW1	2534	2551	300		150-300	1
FIW0	2534	2401	300		150-300	1
FIW79	2534	2400	300		150-300	1
FIW78	2534	1530	300		150-300	1
FIW77	2534	1530	300		150-300	1
FIW76	2534	1607	300		150-300	1
FIW75	2534	1803	300		150-300	1
FIW74	2534	2051	300		150-300	1
FIW73	2534	2551	300		150-300	1
FIW42	2534	1491	600	150-30		

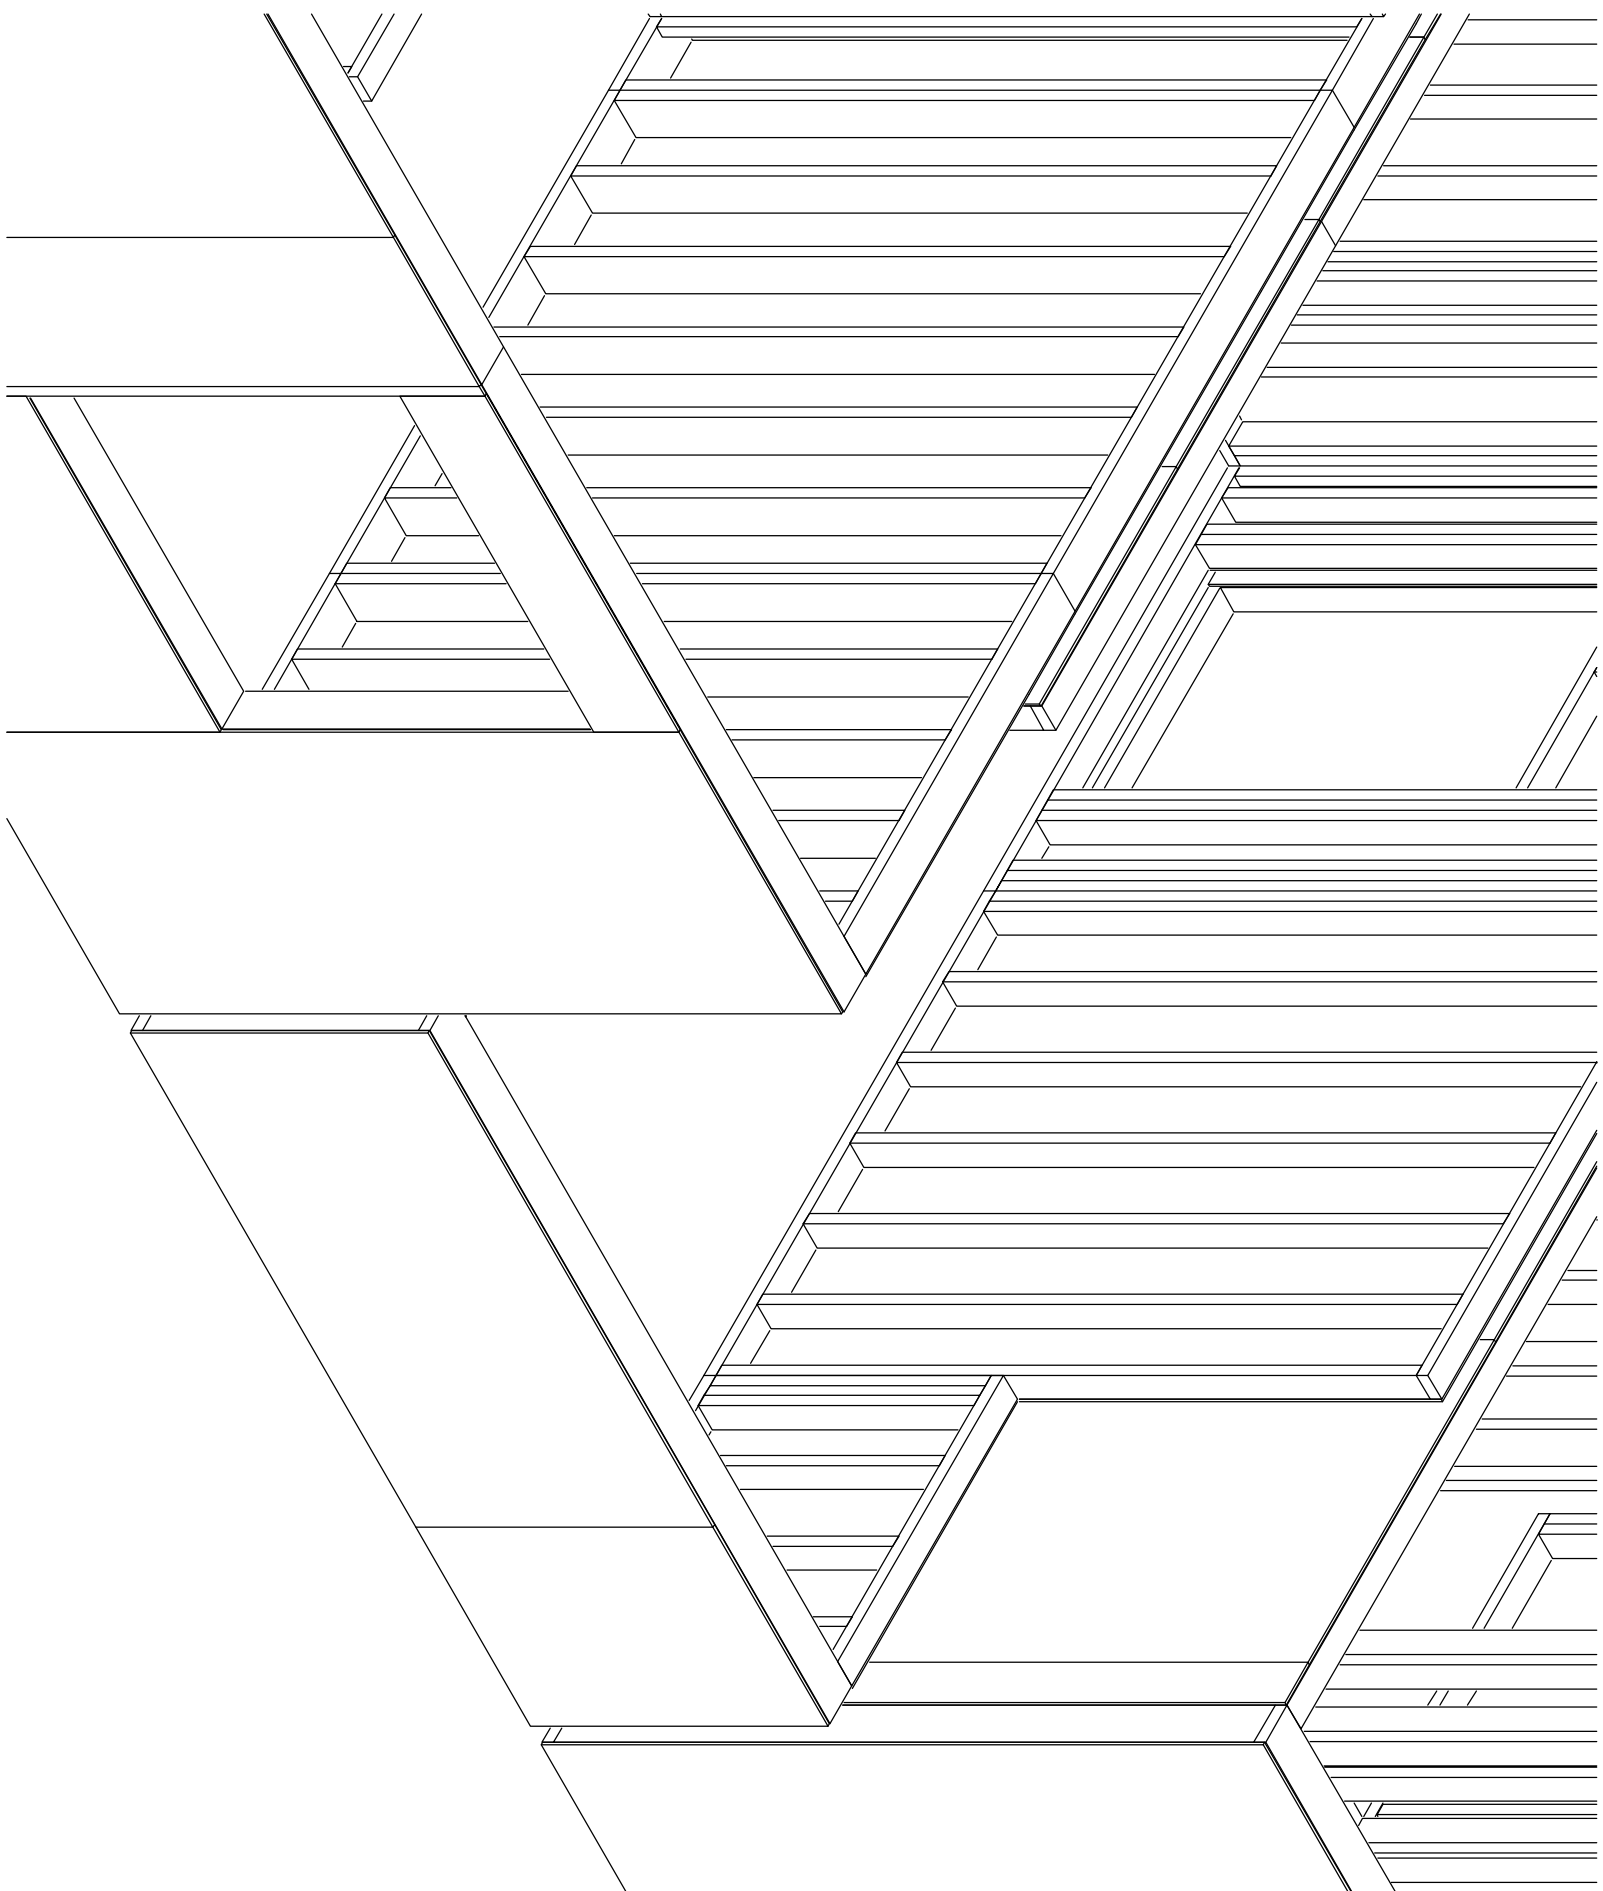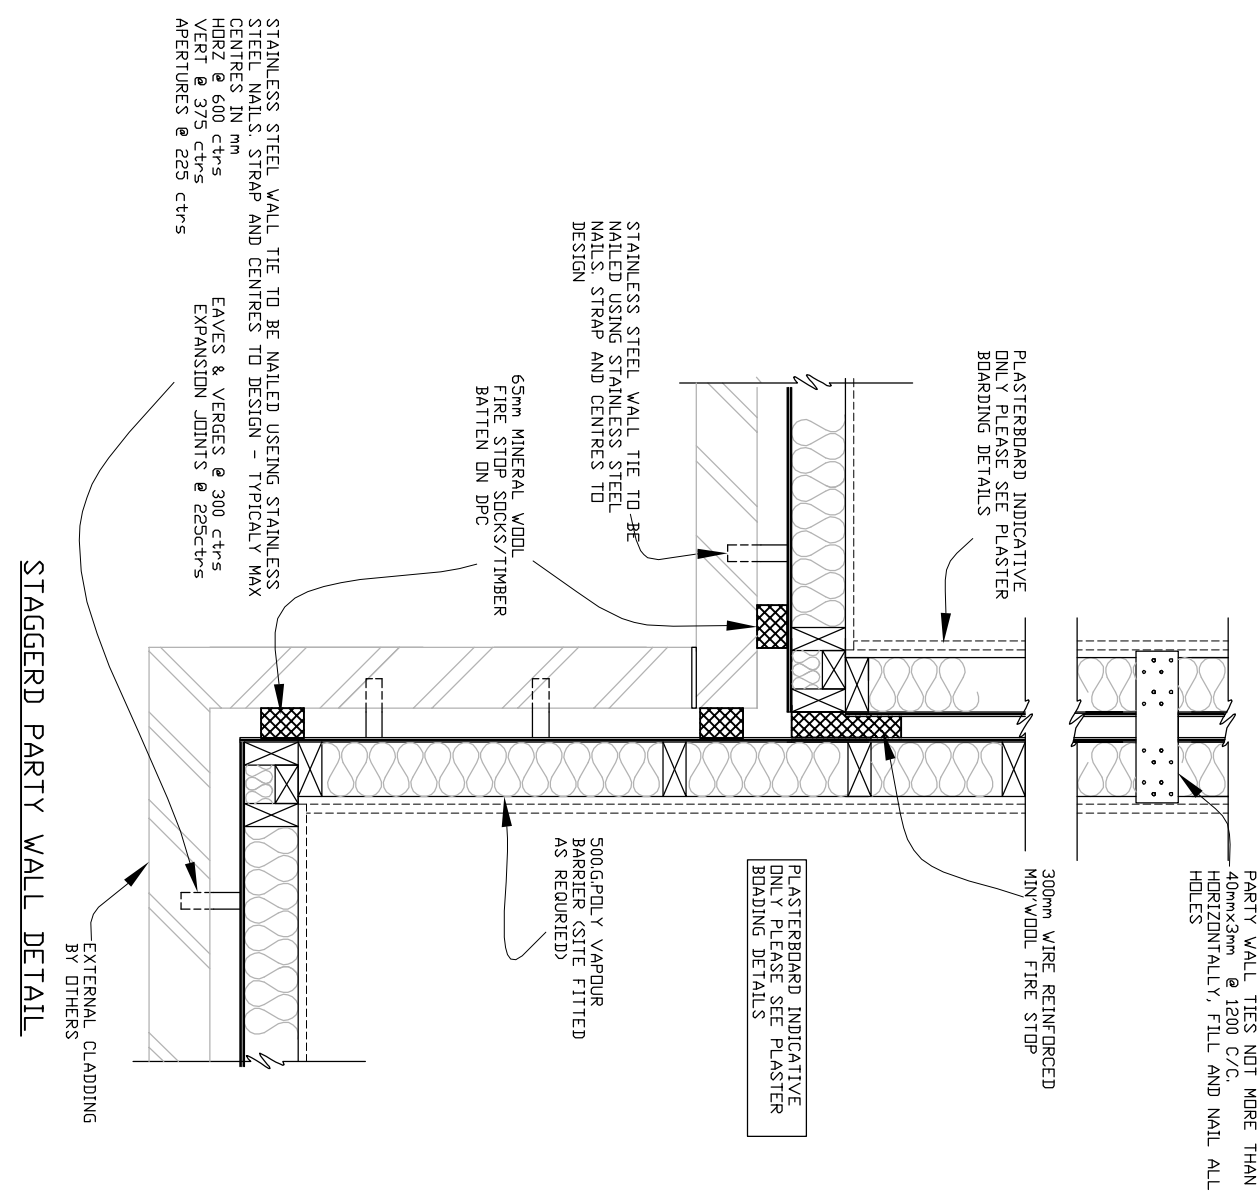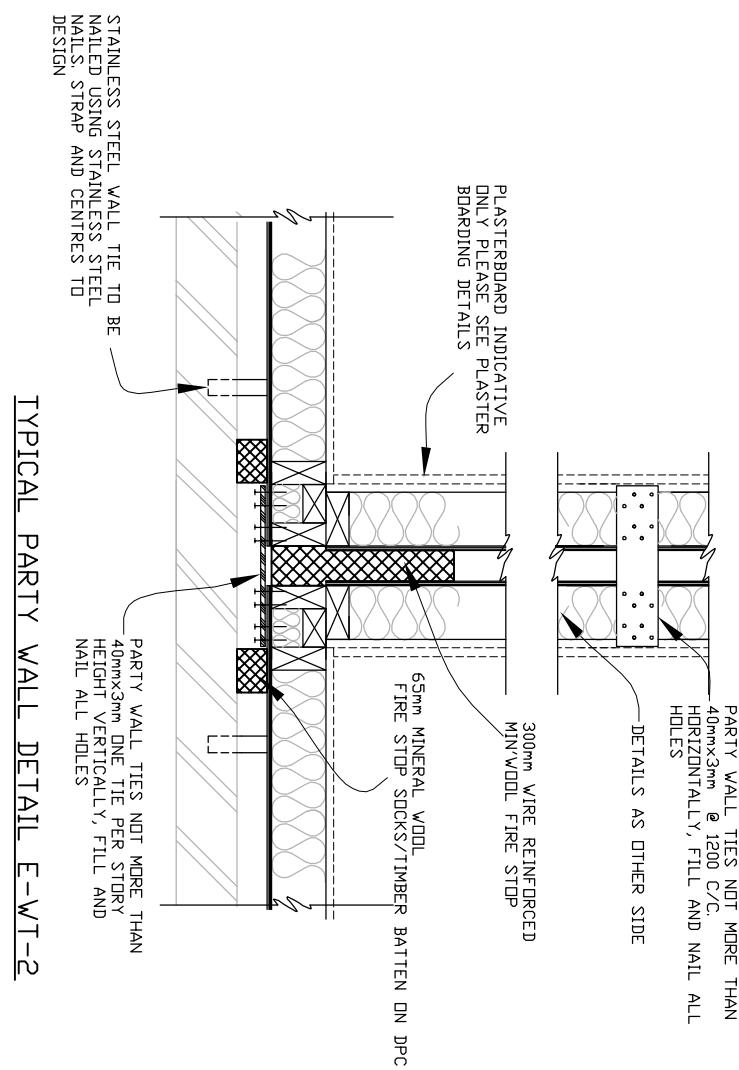

GROUND FLOOR ERECTION PLAN BLOCK 2

3D VIEW SHOWING STAIRWELL CONSTRUCTION

IF IN DOUBT ASK

ARCHITECT / BUILDING DESIGNER / BRICKLAYER TO ADJUST BRICK COURSE TO PROVIDE ADEQUATE GAP BELOW SILLS OF TIMBER FRAME OPENINGS TO ALLOW FOR SETTLEMENT AND SHRINKAGE OF THE TIMBER FRAME ESTIMATED TO BE -

ARCHITECT / BUILDING DESIGNER TO DETAIL ABUTMENTS AND OPENINGS TO ACCOMMODATE MOVEMENT (REFER TO TRADA FOR MORE INFORMATION AND DETAILS).

COMPARTMENT TIES TO DOUBLE SKIN WALLS

COMPARTMENT WALL THICK CULLEN STR LIGHTWEIGHT STEEL STRAP
(30mm x 2.5mm section size) x 250mm LG FIXED TO TOP RAIL
WALL PANELS WITH MIN 4m 5.75mm dia x 30mm LG SQUARE
NAILS (2no. PER PANEL) AT 1200mm C/C STRAPS TO HAVE 4
HOLE HOLES (THESE ARE TO BE SPECIFIED EXPLICITLY ON ORDER)
STRAPS TO BE FIXED IN PAIRS

OPENINGS

ALL OPENING DIMENSIONS SHOWN ARE THE STRUCTURAL OPENING (S/O) SIZE. THESE FIGURES ARE NORMALLY OBTAINED FROM WINDOW SCHEDULES OR DETAILS SUPPLIED BY OTHERS. IT IS IMPORTANT TO 5mm GAP EITHER SIDE AND OVER THE TOP OF THE WINDOW FRAME HAS BEEN ALLOWED FOR.

LEGAND

ALL EXTERNAL WALLS ARE 38x140mm CLS. EXTERNAL AND PARTY WALLS TO HAVE 9.5mm O.S.B (OR SIMILAR) NAILED TO CAVITY S AND COVERED WITH BREATHER MEMBRANE. PARTY AND INTERNAL ARE 38x89mm CLS.

FINISHES

FINISHES SHOWN ARE INDICATIVE ONLY AND ARE PROVIDED TO ESTABLISH WORKING ZONES TO PROGRESS THE DETAILING OF THE TIMBER FRAME ELEMENTS. ACTUAL FINISHES SPECIFICATION FOR THERMAL, FIRE AND ACOUSTIC PERFORMANCE TO BE PROVIDED BY OTHERS OR AS AGREED – ANY DIMENSIONAL VARIATIONS, HOWEVER, IMPACT ON THE TIMBER FRAME COMPONENTS RESULTING IN REVISIONS TO THESE DETAILS.

MISCELLANEOUS

ALL DIMENSIONS ARE IN mm. DO NOT SCALE THIS DRAWING.
CONTRACTOR TO CHECK ALL DIMENSIONS AND REPORT ALL ERRORS
AND OMISSIONS TO THE ENGINEER.

STRUCTURAL, TIMBER DESIGN SERVICES, DRAWINGS AND DESIGN SPECIFICATION, ALL OTHER RELEVANT SERVICES, STRUCTURAL ENGINEERS DRAWINGS, ARCHITECTS / BUILDINGS DESIGNERS SPECIFICATION AND DRAWINGS AND MAILING SCHEDULE IN DESIGN SPECIFICATION.

ALL FIXINGS AND FITTINGS TO BE INSTALLED IN ACCORDANCE WITH MANUFACTURERS RECOMMENDATIONS.

ALL DIMENSIONS AND SETTING OUT TO BE CONFIRMED BY ARCHITECT / CLIENT.



Structural Timber Design Solutions L.L.P

21 Langley Road Trowbridge Wiltshire BA14 0LL

Tel: 01179 517215

Mobiles: 07831 817906 & 07873 727819



CONSTRUCTION

CREATIVE ESTATES / URBIS


GROUND FLOOR ERECTION PLAN

BLOCK 2 18 FLATS CANAL WALK

Scale 1:50 1:10@A1 } Checked by ANDY BEST

Date started 02/04/2008
Drawn by PAUL NEWMAN

17/10/2008 07PN15/G/02

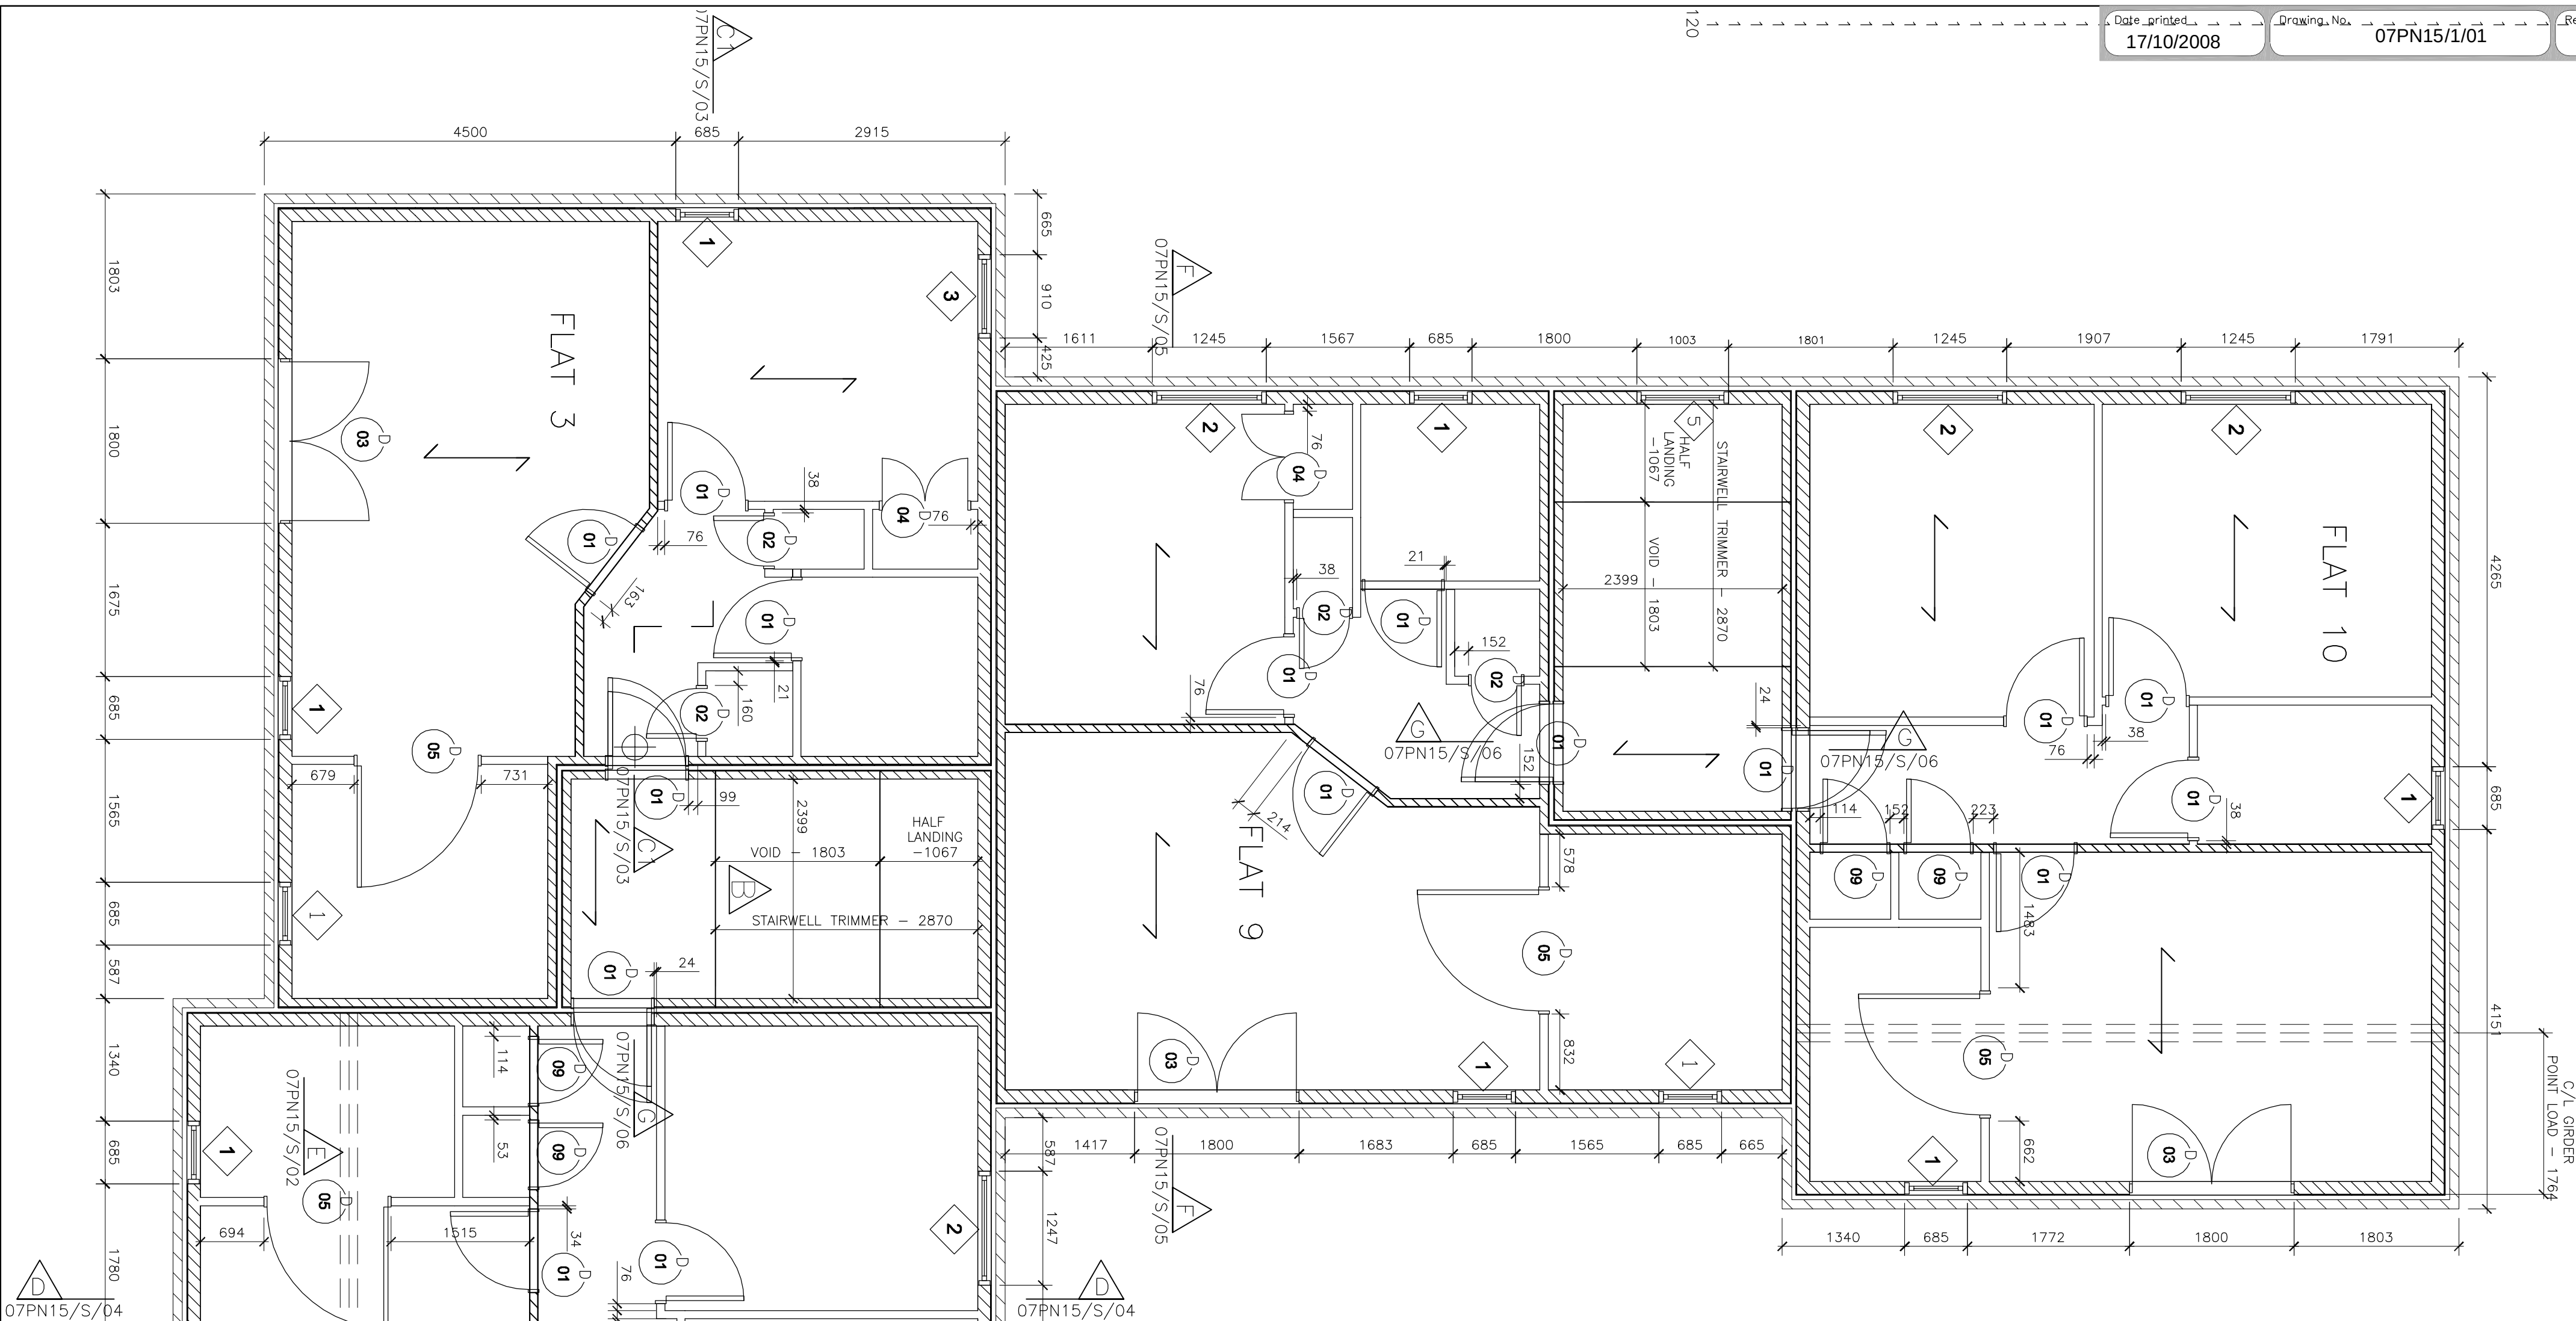

NOTE:- RATIONEL EXT DOORS REF NO3
WIDTH & HEIGHT -22mm SMALLER


DOOR SCHEDULE					DOOR SIZES				
MARK	Height	Width	PR	Head	Quantity	MARK	Height	Width	
1	2109	914	2147	1		1	1981	838	
2	2109	914	2147	30		2	1981	534	
3	2100	1800	2207	6		4	1981	2no 457	
4	2109	1000	2147	4					
5	2109	1300	2147	6		9	1981	666	
9	2109	762	2147	4					

EXTERNAL DOOR HEAD HEIGHTS (2207)
 = 2100mm FROM F.F.L
 RATIONAL DOOR 2078mm + 22mm TOLERANCE
 O/A HEIGHT 2100mm

INTERNAL DOOR HEAD HEIGHTS (2147)
=2040mm FROM F.F.L

$$\overleftarrow{\overrightarrow{\quad}} = \text{FLOOR SPAN DIRECTION}$$

FIRST FLOOR SETTING OUT PLAN

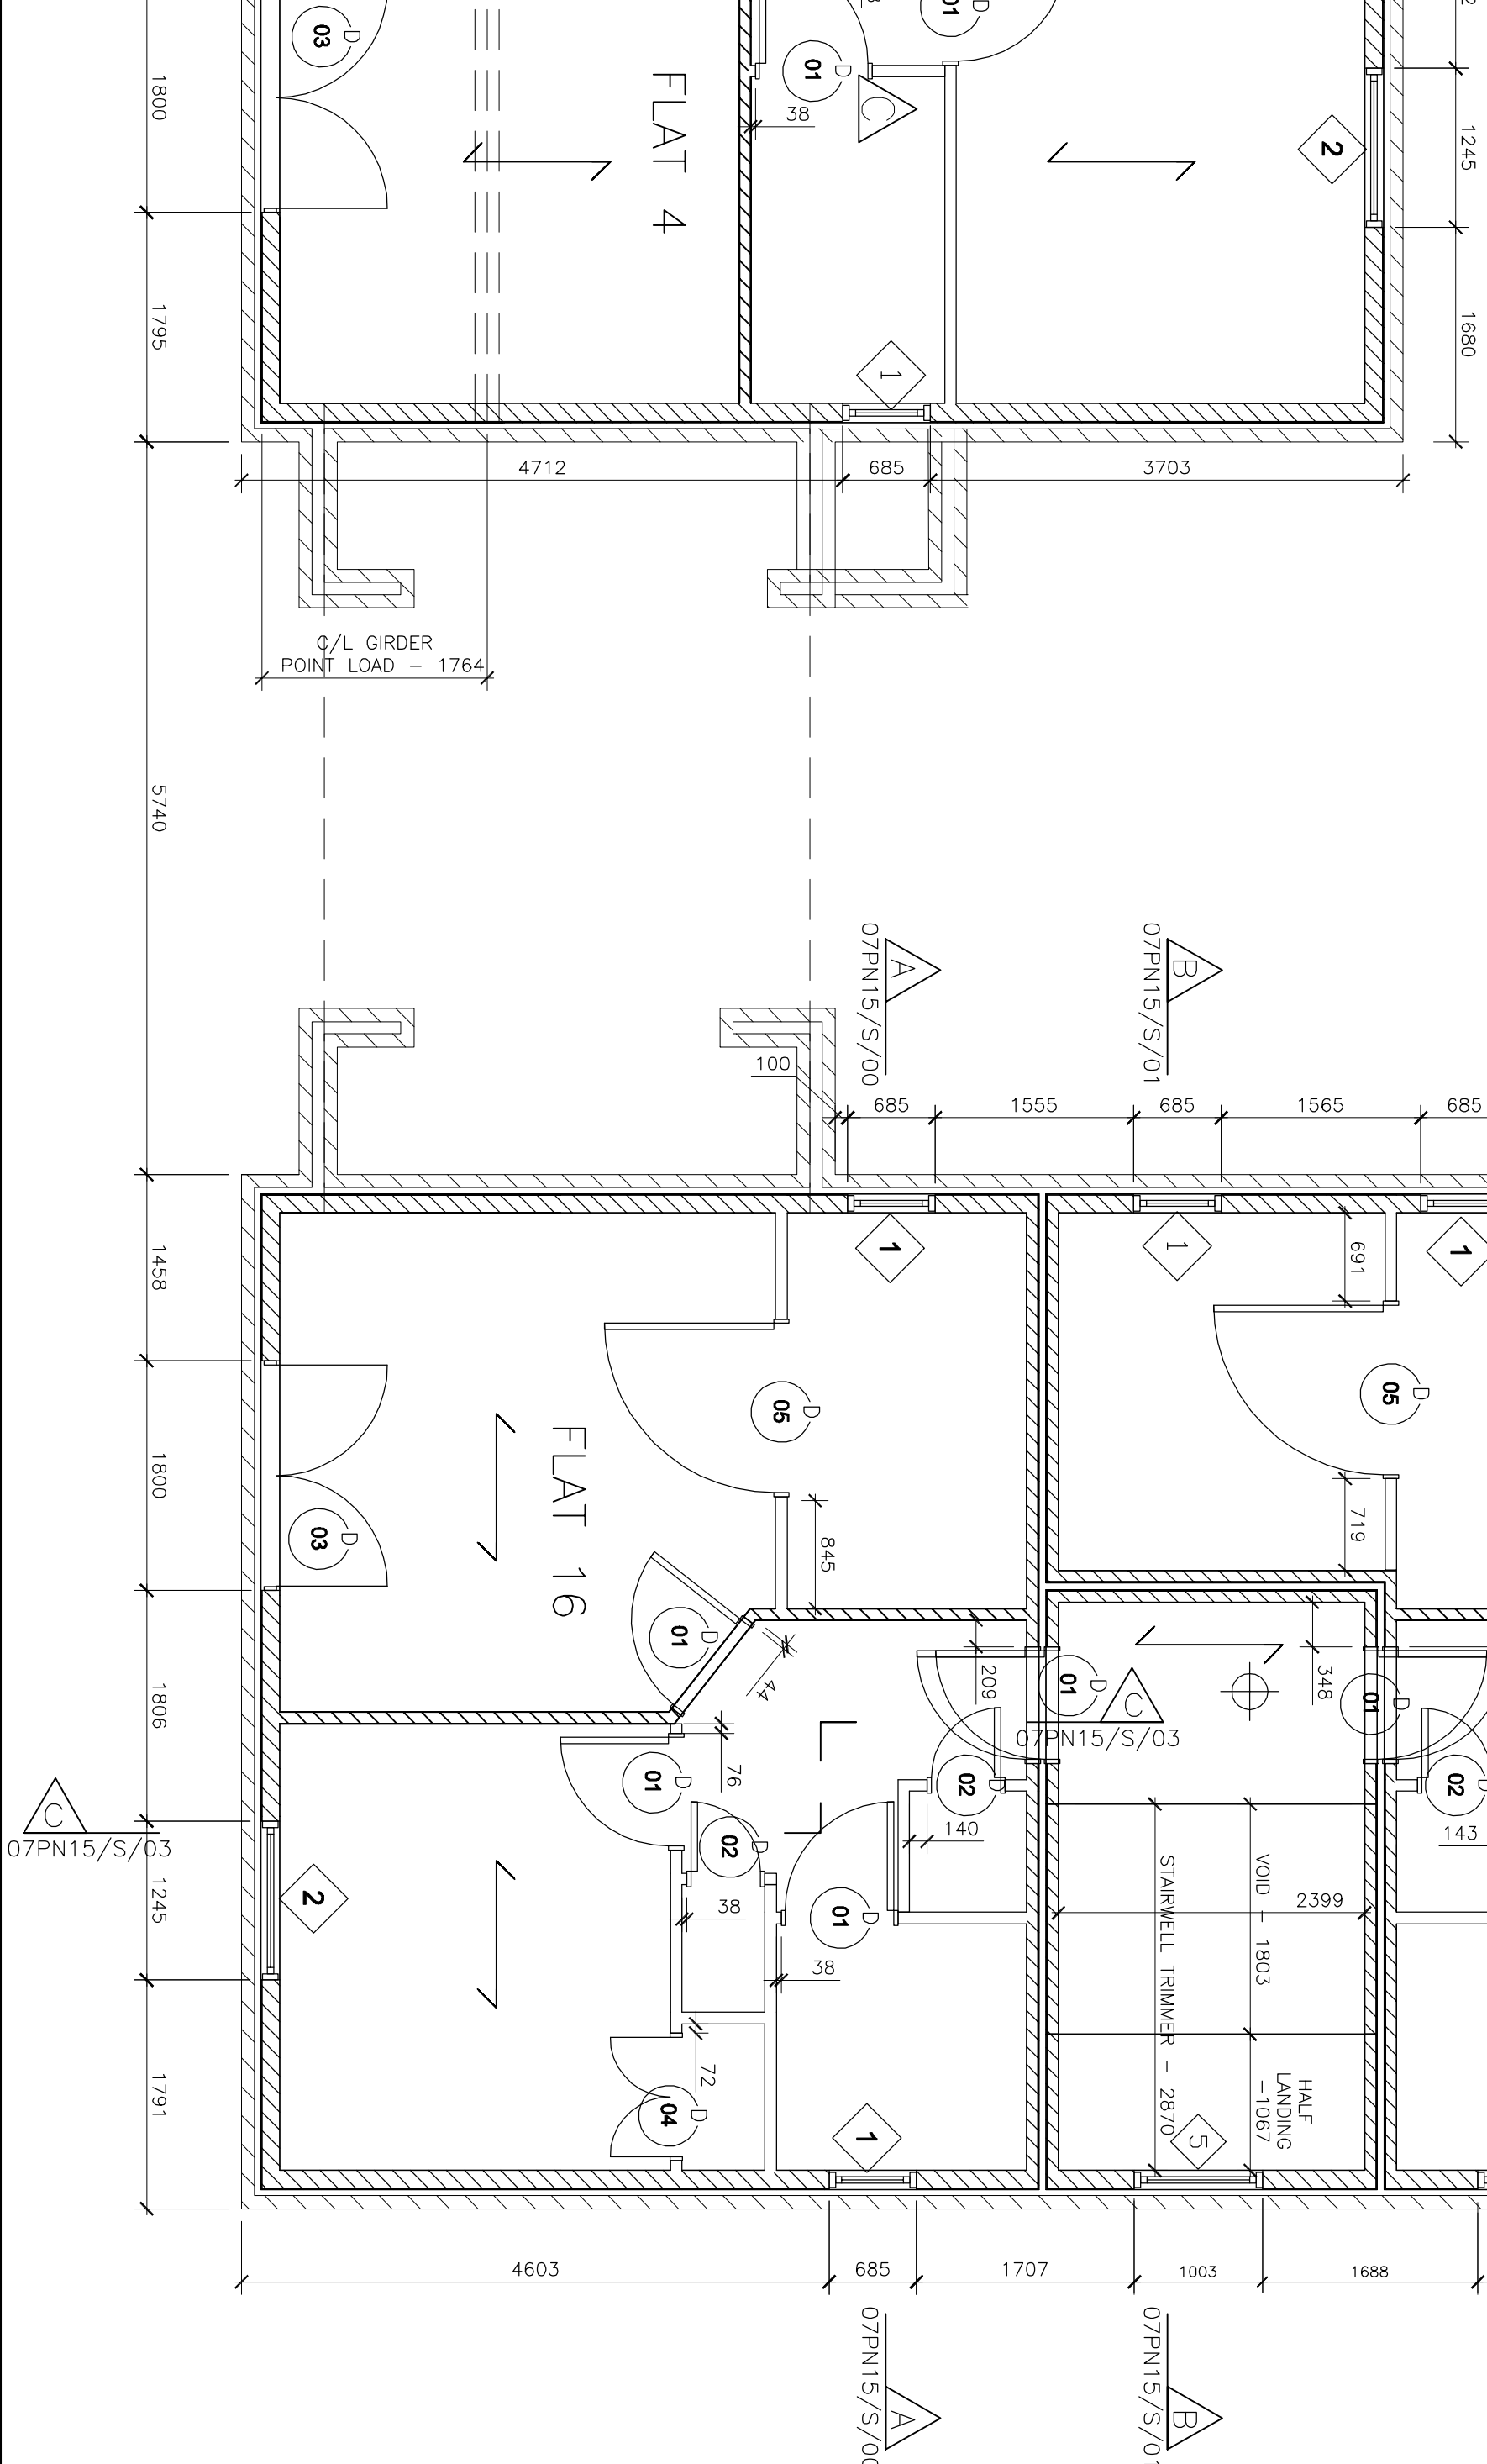

NOTE:- RATIONEL WINDOWS
WIDTH & HEIGHT -22mm SMALLER

WINDOW SCHEDULE				
MARK	WIDTH	HEIGHT	Head	Quantity
1	685	1050	2207	16
2	1245	1200	2207	7
3	910	1050	2207	1
5	0003	1200	2189	2

EXTERNAL WINDOW HEAD HEIGHTS (2207)
=2100mm FROM F.F.L

NOTE:-- WINDOW 5 1003 x 1200 TO ARCH &
C.ESTATES INSTRUCTION (RATONEL WINDOW
SCHEDULE TO BE AMENDED TO SUIT)
AS NOTED ON BLOCK 1. 7.3.08

A		B		C		lp		lr		ls		lt		np		nr		ns		nt		nu		nv		nw		nx		ny		nz		oa		ob		oc		od		oe		of		og		oh		oi		oj		ok		ol		om		on		oo		op		op		or		os		ot		ou		ov		ow		ox		oy		oz		pa		pb		pc		pd		pe		pf		pg		ph		pi		pj		pk		pl		pm		pn		po		pp		pp		pr		ps		pt		pu		pv		pw		px		py		pz		qa		qb		qc		qd		qe		qf		qg		qh		qi		qj		q	
A		B		C		D		E		F		G		H		I	

IF IN DOUBT ASK

ARCHITECT / BUILDING DESIGNER / BRICKLAYER TO ADJUST BRICK COURSE TO PROVIDE ADEQUATE GAP BELOW SILLS OF TIMBER FRAME OPENINGS TO ALLOW FOR SETTLEMENT AND SHRINKAGE OF THE TIMBER FRAME ESTIMATED TO BE -

ARCHITECT / BUILDING DESIGNER TO DETAIL ABUTMENTS AND OPENINGS TO ACCOMMODATE MOVEMENT (REFER TO TRADA FOR MORE INFORMATION AND DETAILS).

COMPARTMENT TIES TO DOUBLE SKIN WALLS

COMPARTMENT WALL, TIES CULLEN "SIR" LIGHTWEIGHT STEEL STRAP (30mm x 2.5mm SECTION SIZE) x 250mm LG. FIXED TO TOP RAIL. 0 WALL PANELS WITH MIN 4No. 3/5mm dia. x 30mm LG. SQUARE TWIST NAILS (2No. PER PANEL) AT 1200mm C/C. STRAPS TO HAVE 4mm DIA HOLES (THESE ARE TO BE SPECIFIED EXPLICITLY ON ORDER). STRAPS TO BE FIXED IN PAIRS

OPENINGS

ALL OPENING DIMENSIONS SHOWN ARE THE STRUCTURAL OPENING (S/O) SIZE. THESE FIGURES ARE NORMALLY OBTAINED FROM WINDOW SCHEDULES OR DETAILS SUPPLIED BY OTHERS. IT IS IMPORTANT THAT 5mm GAP EITHER SIDE AND OVER THE TOP OF THE WINDOW FRAME HAS BEEN ALLOWED FOR.

LEGAND

ALL EXTERNAL WALLS ARE 38x140mm C.L.S. EXTERNAL AND PARTY WALLS TO HAVE 9.5mm O.S.B (OR SIMILAR) NAIL TO CAVITY SIDE AND COVERED WITH BREATHER MEMBRANE. PARTY AND INTERNAL WALLS ARE 38x89mm C.L.S.

LOAD BEARING TIMBER WALL :
NONLOADBEARING TIMBER WALL :
EXTERNAL MASONRY WALL :
STRUCTURAL SUPPORT BEAM :
(By OTHERS)

FINISHES

FINISHES SHOWN ARE INDICATIVE ONLY AND ARE PROVIDED TO ESTABLISH WORKING ZONES TO PROGRESS THE DETAILING OF THE TIMBER FRAME ELEMENTS. ACTUAL FINISHES SPECIFICATION FOR THERMAL, FIRE AND ACOUSTIC PERFORMANCE TO BE PROVIDED BY OTHERS OR AS AGREED – ANY DIMENSIONAL VARIATIONS HOWEVER MAY IMPACT ON THE TIMBER FRAME COMPONENTS RESULTING IN REVISIONS TO THESE DETAILS

MISCELLANEOUS

ALL DIMENSIONS ARE IN mm. DO NOT SCALE THIS DRAWING.
CONTRACTOR TO CHECK ALL DIMENSIONS AND REPORT ALL ERRORS
AND OMISSIONS TO THE ENGINEER

THIS DRAWING IS TO BE READ IN CONJUNCTION WITH ALL OTHER STRUCTURAL TIMBER DESIGN SERVICES, DRAWINGS AND DESIGN SPECIFICATION, ALL OTHER RELEVANT SERVICES, STRUCTURAL ENGINEERS DRAWINGS, ARCHITECTS / BUILDINGS DESIGNERS SPECIFICATION AND DRAWINGS AND MAILING SCHEDULE IN DESIGN SPECIFICATION.

ALL FIXINGS AND FITTINGS TO BE INSTALLED IN ACCORDANCE WITH MANUFACTURERS RECOMMENDATIONS.

ALL DIMENSIONS AND SETTING OUT TO
BE CONFIRMED BY ARCHITECT / CLIENT.



Structural Timber Design Solutions L.L.P.

21 Langley Road Trowbridge Wiltshire BA14 0LL
Tel: 01179 517215

Mobiles: 07831 817906 & 07873 727819



IF IN DOUBT ASK

ARCHITECT / BUILDING DESIGNER / BRICKLAYER TO ADJUST BRICK COURSE TO PROVIDE ADEQUATE GAP BELOW SILTS OF TIMBER FRAME OPENINGS TO ALLOW FOR SETTLEMENT AND SHRINKAGE OF THE TIMBER FRAME ESTIMATED TO BE -

GROUND FLOOR 4mm
FIRST FLOOR 6mm
SECOND FLOOR 12mm
AT EAVES 16mm

ARCHITECT / BUILDING DESIGNER TO DETAIL ABUTMENTS AND OPENINGS TO ACCOMMODATE MOVEMENT (REFER TO TRADA FOR MORE INFORMATION AND DETAILS)

COMPARTMENT TIES TO DOUBLE SKIN WALLS

COMPARTMENT WALL TIES CULLEN 'SIR' LIGHTWEIGHT STEEL STRAP (30mm x 2.5mm SECTION SIZE) x 250mm LG FIXED TO TOP RAIL OF WALL PANELS WITH MIN 4no 3.75mm dia x 30mm LG SQUARE TWIST NUTS (2no. PER PANEL) AT 1200mm C/C. STRAPS TO HAVE 4mm dia HOLES (THESE ARE TO BE SPECIFIED EXPLICITLY ON ORDER) STRAPS TO BE FIXED IN PAIRS

OPENINGS

ALL OPENING DIMENSIONS SHOWN ARE THE STRUCTURAL OPENING (S/O) SIZE. THESE FIGURES ARE NORMALLY OBTAINED FROM WINDOW SCHEDULES OR DETAILS SUPPLIED BY OTHERS. IT IS IMPORTANT THAT A 5mm GAP EITHER SIDE AND OVER THE TOP OF THE WINDOW FRAME HAS BEEN ALLOWED FOR.

LEGAND

ALL EXTERNAL WALLS ARE 38x140mm G.S. EXTERNAL AND PARTY WALLS TO HAVE 9.5mm O.S.B (OR SIMILAR) NAILED TO CAVITY SIDE AND COVERED WITH BREATHER MEMBRANE. PARTY AND INTERNAL WALLS ARE 38x88mm G.S.
LOAD BEARING TIMBER WALL :
EXTERIOR SUPPORT WALL :
STRUCTURAL SUPPORT BEAM. (BY OTHERS)

FINISHES

FINISHES SHOWN ARE INDICATIVE ONLY AND ARE PROVIDED TO ESTABLISH WORKING ZONES TO PROGRESS THE DETAILING OF THE TIMBER FRAME ELEMENTS. ACTUAL FINISHES SPECIFICATION FOR THERMAL, FIRE AND ACOUSTIC PERFORMANCE TO BE PROVIDED BY OTHERS OR AS ASSEED - ANY DIMENSIONAL VARIATIONS HOWEVER MAY IMPACT ON THE TIMBER FRAME COMPONENTS RESULTING IN REVISIONS TO THESE DETAILS

MISCELLANEOUS

ALL DIMENSIONS ARE IN mm. DO NOT SCALE THIS DRAWING. CONTRACTOR TO CHECK ALL DIMENSIONS AND REPORT ALL ERRORS AND OMISSIONS TO THE ENGINEER.

THIS DRAWING IS TO BE READ IN CONJUNCTION WITH ALL OTHER STRUCTURAL, TIMBER DESIGN SERVICES DRAWINGS AND DESIGN SPECIFICATION, ALL OTHER RELEVANT SERVICES, STRUCTURAL ENGINEERS DRAWINGS, ARCHITECTS / BUILDINGS DESIGNERS SPECIFICATION AND DRAWINGS AND MAKING SCHEDULE IN DESIGN SPECIFICATION.

ALL FININGS AND FITTINGS TO BE INSTALLED IN ACCORDANCE WITH MANUFACTURERS RECOMMENDATIONS.

ALL DIMENSIONS AND SETTING OUT TO BE CONFIRMED BY ARCHITECT / CLIENT.



Structural Timber Design Solutions L.L.P
21 Langley Road Troubridge Whitshire BA14 0LL
Tel: 01179 517215
Mobiles: 07831 817906 & 07873 727819



--	--	--
--	--	--
--	--	--
--	--	--
--	--	--
--	--	--
--	--	--
--	--	--
Revision	Date	Comments

State (Note: Studs except no responsibility for building works carried out before this date solely for construction)

CONSTRUCTION

Client CREATIVE ESTATES/ URBIS

Title ROOF SPANDRELS ERECTION PLAN

Project BLOCK 2 18 FLATS CANAL WALK

Scale 1:50 1:100@A1	Checked by PAUL NEWMAN
Date issued 13/04/2008	Drawn by ANDY BEST
Date printed 17/10/2008	Drawing No. 07PN15/R/02
	Rev. -

Rev. -

Drawing No. 07PN15/R/02

Date printed 17/10/2008


C/L GIRDER
POINT LOAD - 1764

Wall Data


Panel Number	Height	Length	Centres	Lintels	Nailing	Quantity
PWSP71	3429	1051	600	150-300	1	
PWSP77	2229	1551	600	150-300	1	
PWSP89	2229	1702	600	150-300	1	
EXTSP31	3355	1200	600	150-300	1	
EXTSP27	3004	1201	600	150-300	1	
PWSP61	3429	1200	600	150-300	1	
PWSP53	2569	1200	600	150-300	1	
EXTSP39	3004	1201	600	150-300	1	
EXTSP42	2155	1632	600	150-300	1	
PWSP56	2597	2400	600	150-300	1	
PWSP57	3429	790	600	150-300	1	
PWSP58	3429	1201	600	150-300	1	
PWSP59	2229	2229	600	150-300	1	
PWSP60	2429	951	600	150-300	1	
PWSP55	2461	2558	600	150-300	1	
PWSP86	2597	2401	600	150-300	1	
PWSP85	3429	1042	600	150-300	1	
PWSP84	3040	949	600	150-300	1	
PWSP83	3040	949	600	150-300	1	
PWSP69	3192	2550	600	150-300	1	
PWSP70	3192	1100	600	150-300	1	
PWSP72	2461	2558	600	150-300	1	
PWSP80	2229	2229	600	150-300	1	
PWSP51	3429	1200	600	150-300	1	
PWSP52	3429	791	600	150-300	1	
PWSP94	1369	1369	600	150-300	1	
PWSP93	2229	2229	600	150-300	1	
PWSP64	3429	1200	600	150-300	1	
PWSP65	3429	1200	600	150-300	1	
PWSP66	2229	2229	600	150-300	1	
PWSP88	580	1000	600	150-300	1	
PWSP88	3429	1201	600	150-300	1	
PWSP87	3429	789	600	150-300	1	
PWSP73	2569	2569	600	150-300	1	
PWSP79	379	519	600	150-300	1	
PWSP67	2229	2229	600	150-300	1	
PWSP68	3429	1391	600	150-300	1	
PWSP82	3079	940	600	150-300	1	
PWSP81	2229	1641	600	150-300	1	
PWSP46	2229	1832	600	150-300	1	
PWSP47	3429	1200	600	150-300	1	
PWSP48	3429	1200	600	150-300	1	
PWSP49	2229	2229	600	150-300	1	
EXTSP45	2155	2156	600	150-300	1	
EXTSP44	3355	1200	600	150-300	1	
EXTSP43	3355	1200	600	150-300	1	
EXTSP41	1804	1805	600	150-300	1	
EXTSP40	3004	1200	600	150-300	1	
EXTSP38	1804	1805	600	150-300	1	
EXTSP37	2155	2156	600	150-300	1	
EXTSP36	3355	1200	600	150-300	1	
EXTSP35	3355	1201	600	150-300	1	
PWSP74	2229	1833	600	150-300	1	
PWSP75	3429	1200	600	150-300	1	
PWSP76	3429	1201	600	150-300	1	
PWSP78	380	849	600	150-300	1	
EXTSP32	2155	2156	600	150-300	1	
EXTSP33	3355	1201	600	150-300	1	
EXTSP30	1804	1805	600	150-300	1	
EXTSP28	3004	1201	600	150-300	1	
EXTSP26	1804	1805	600	150-300	1	

64


PARTY WALL SECTION DETAIL

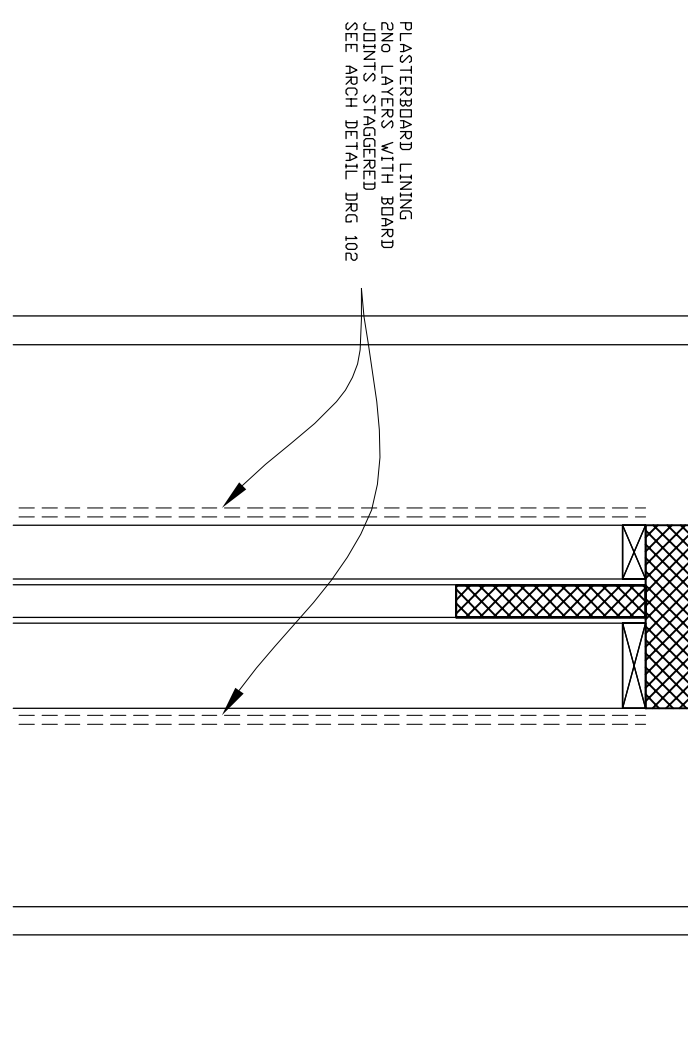

TYPICAL PARTY WALL DETAIL E-WT-2

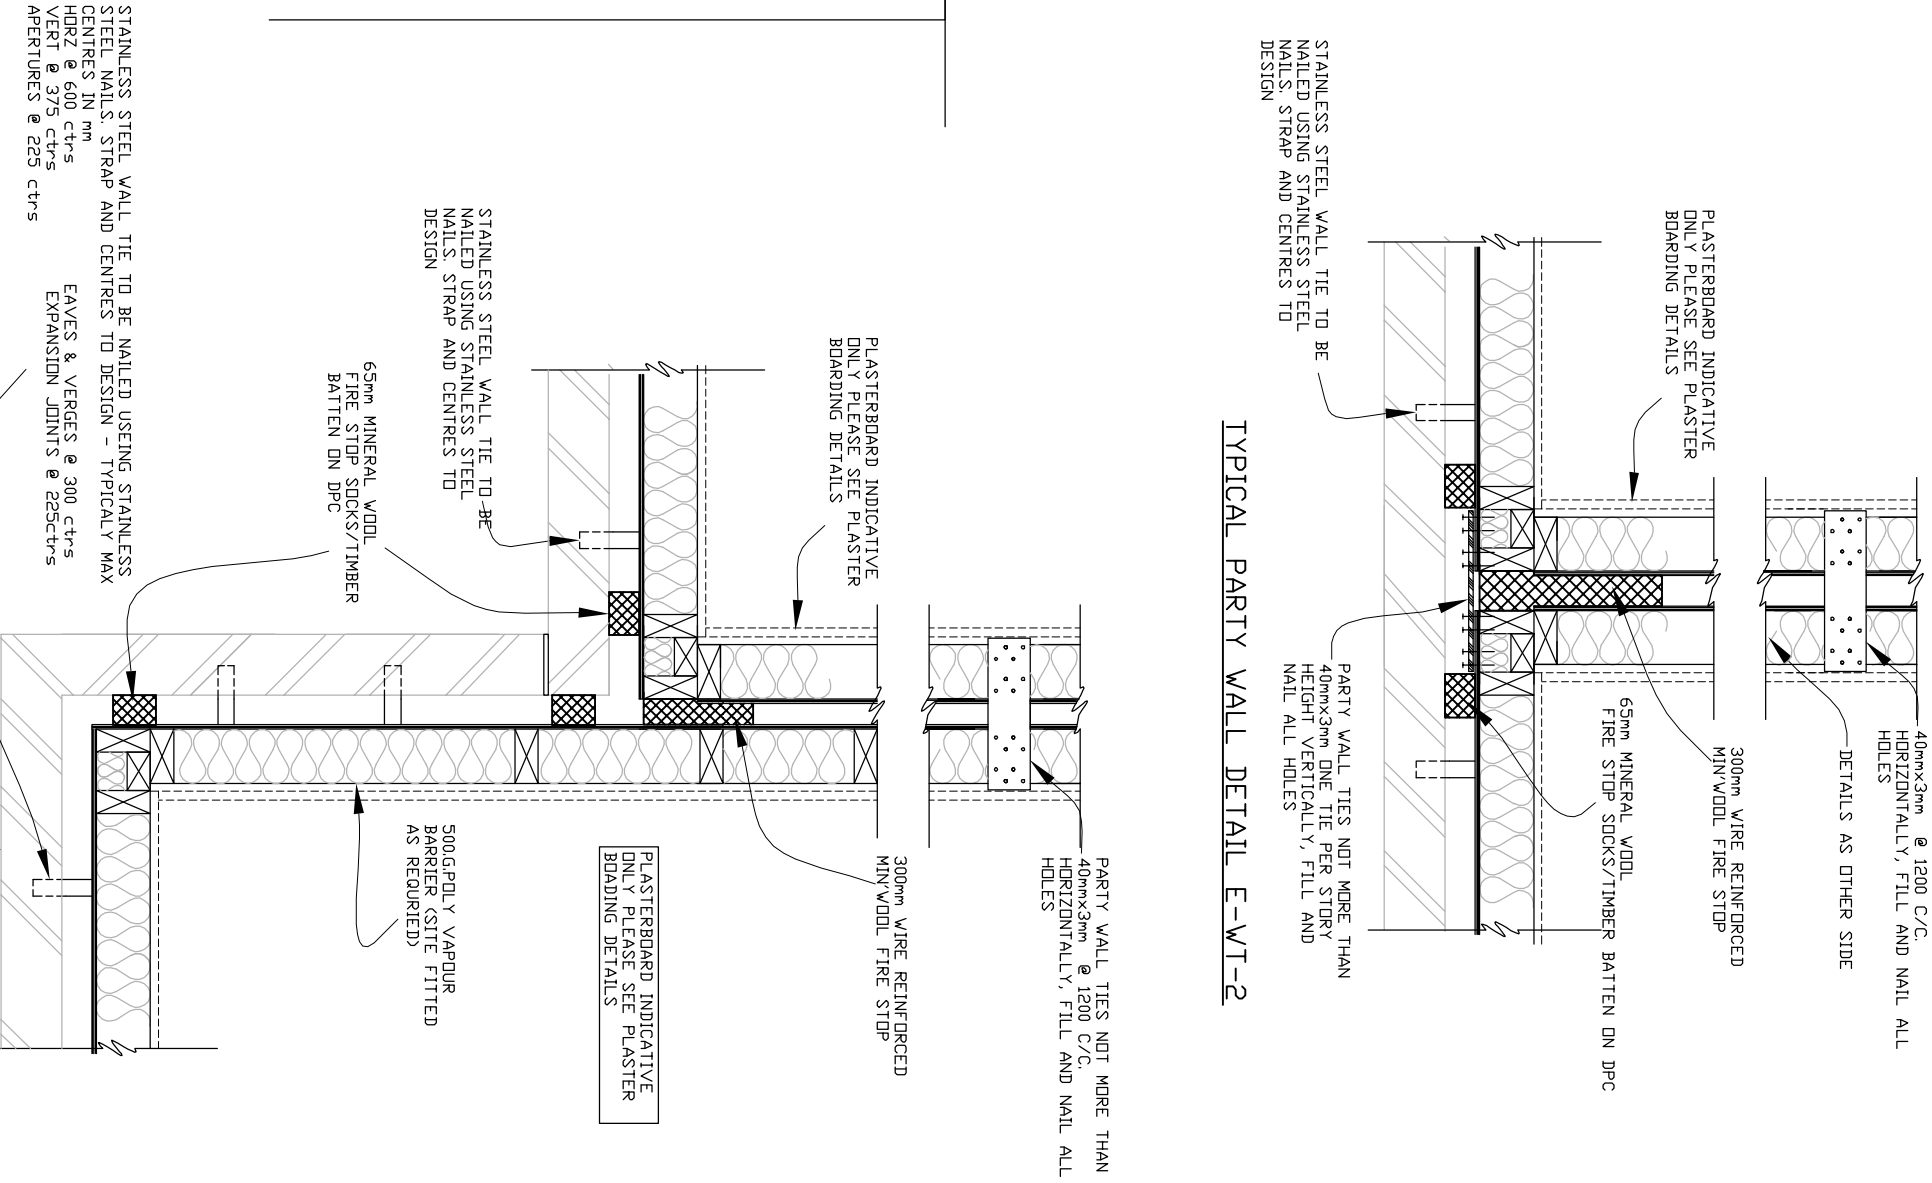


STAGGERED PARTY WALL DETAIL

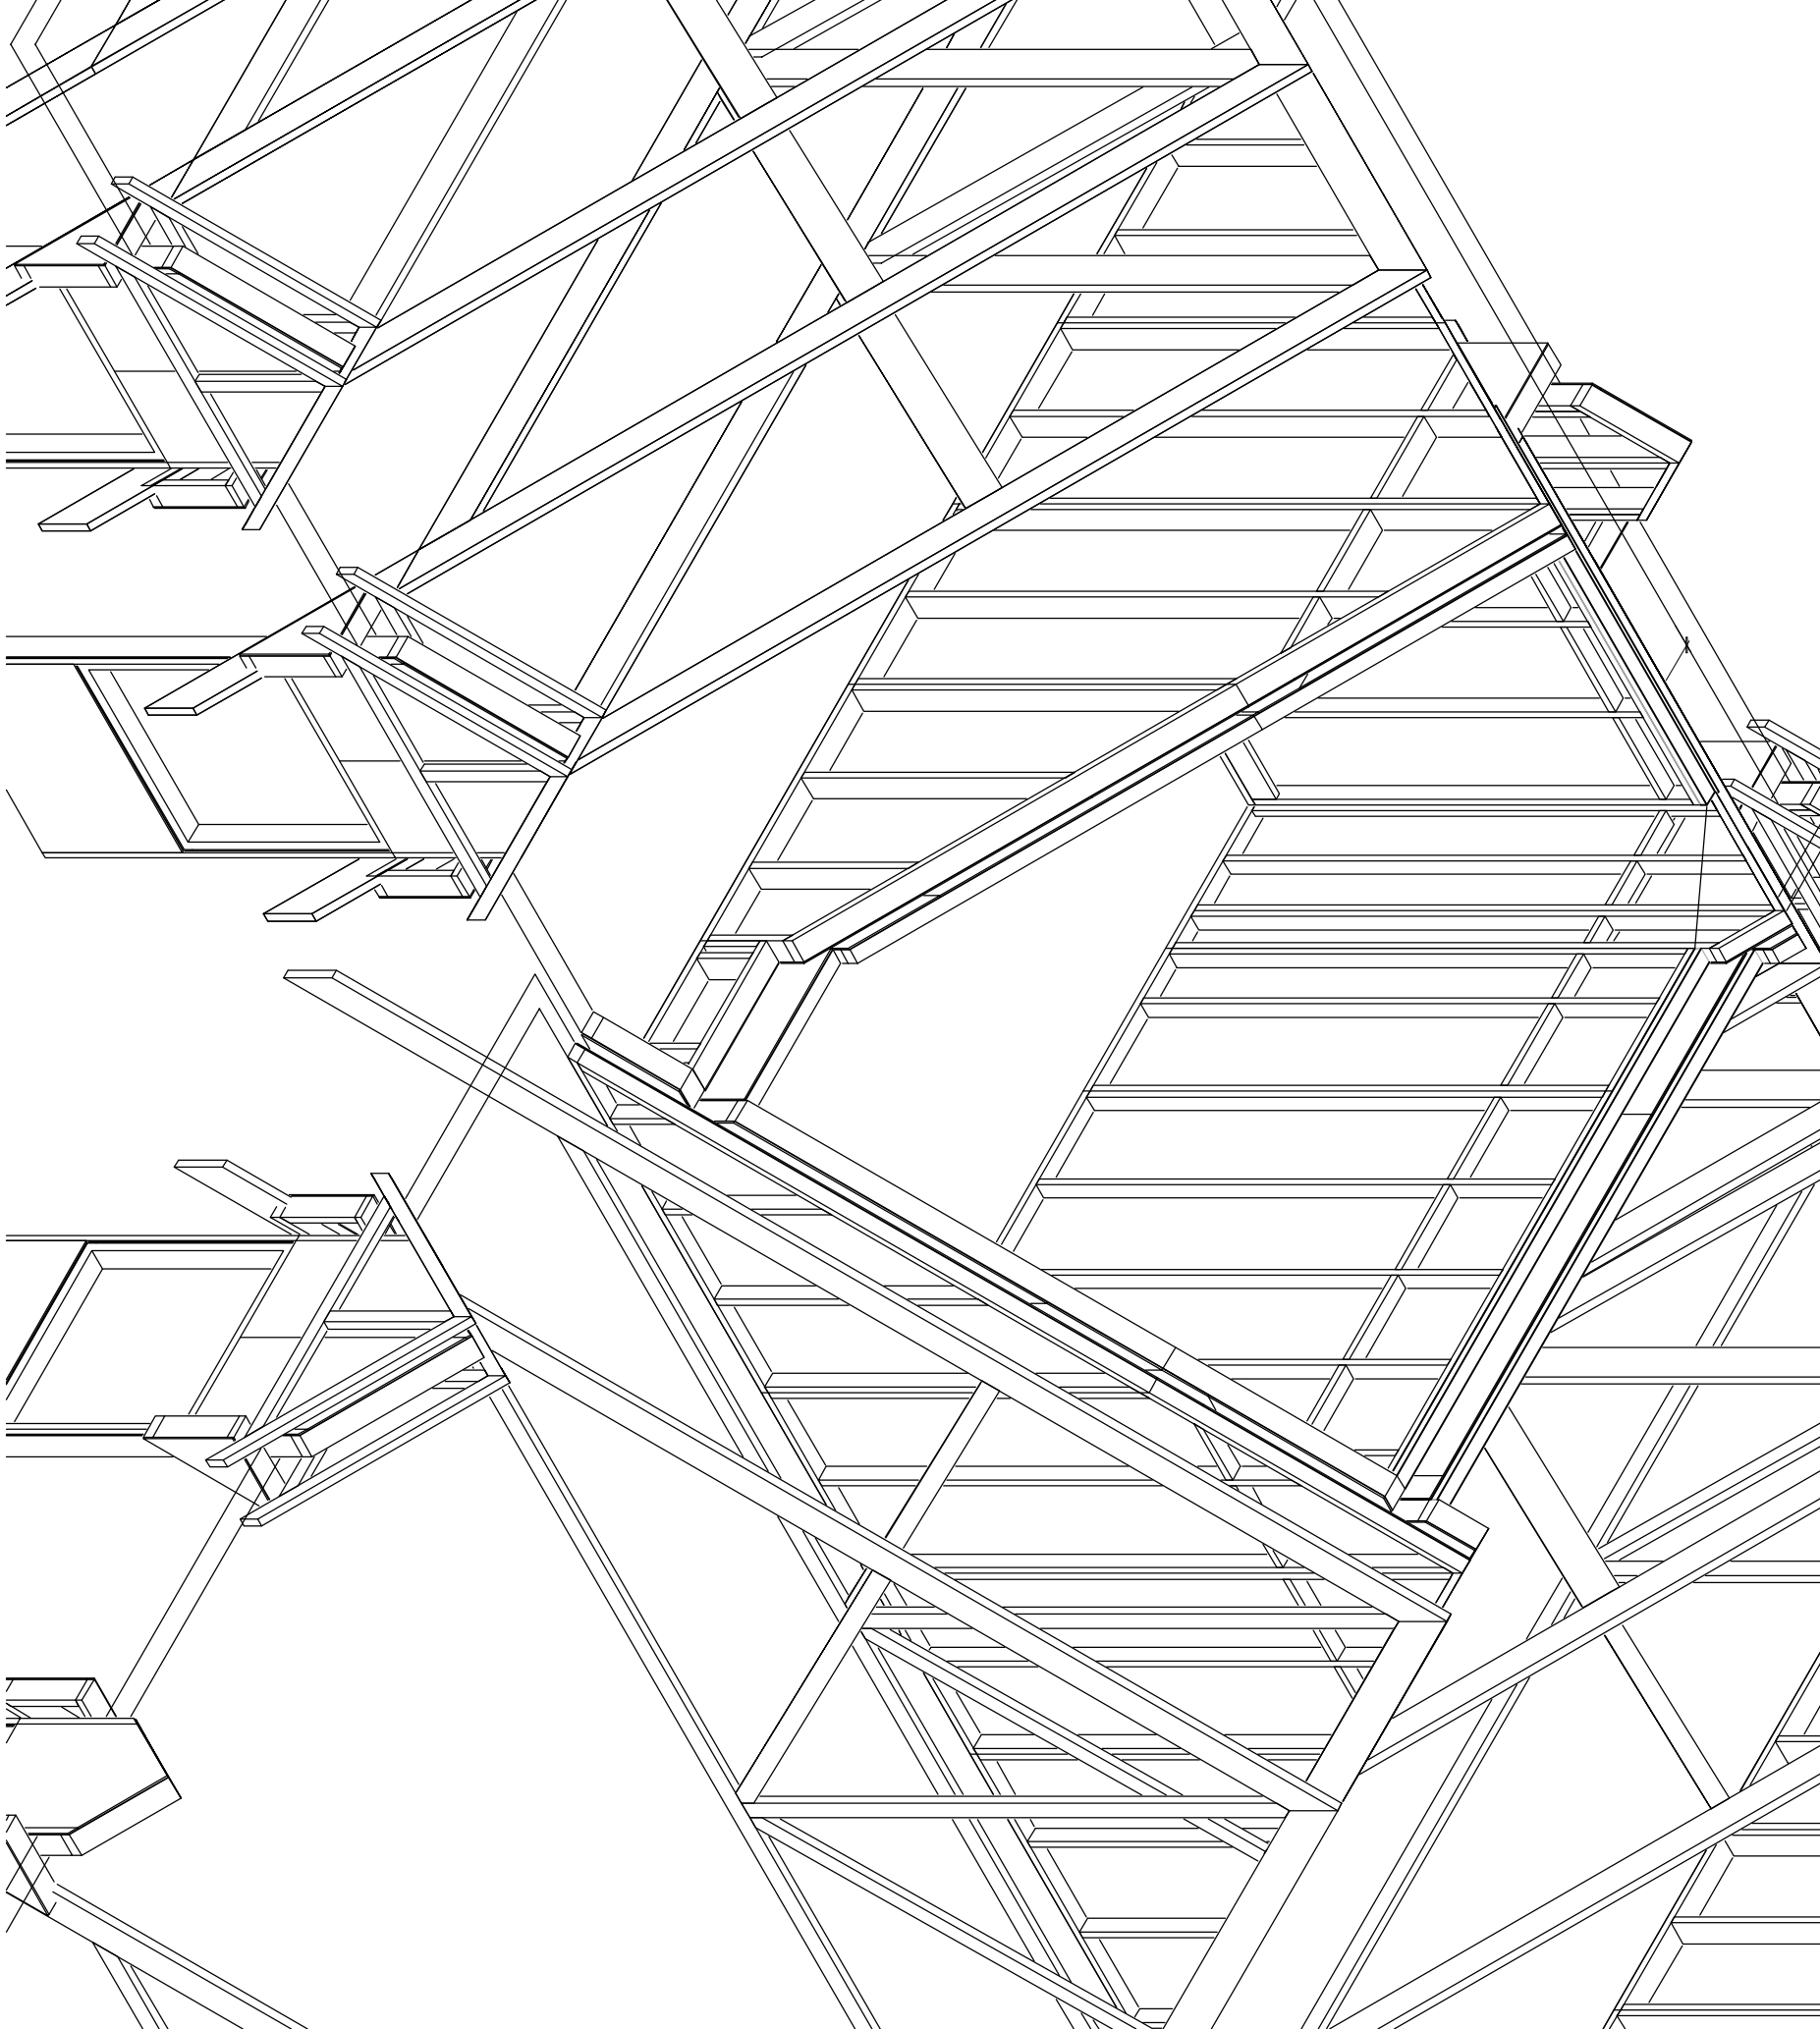

3D VIEW SHOWING DORMER / STAIRWELL CONSTRUCTION

ROOF ERECTION PLAN BLOCK 2

NOTE:- 97mm GABBLE LADDERS BY OTHERS

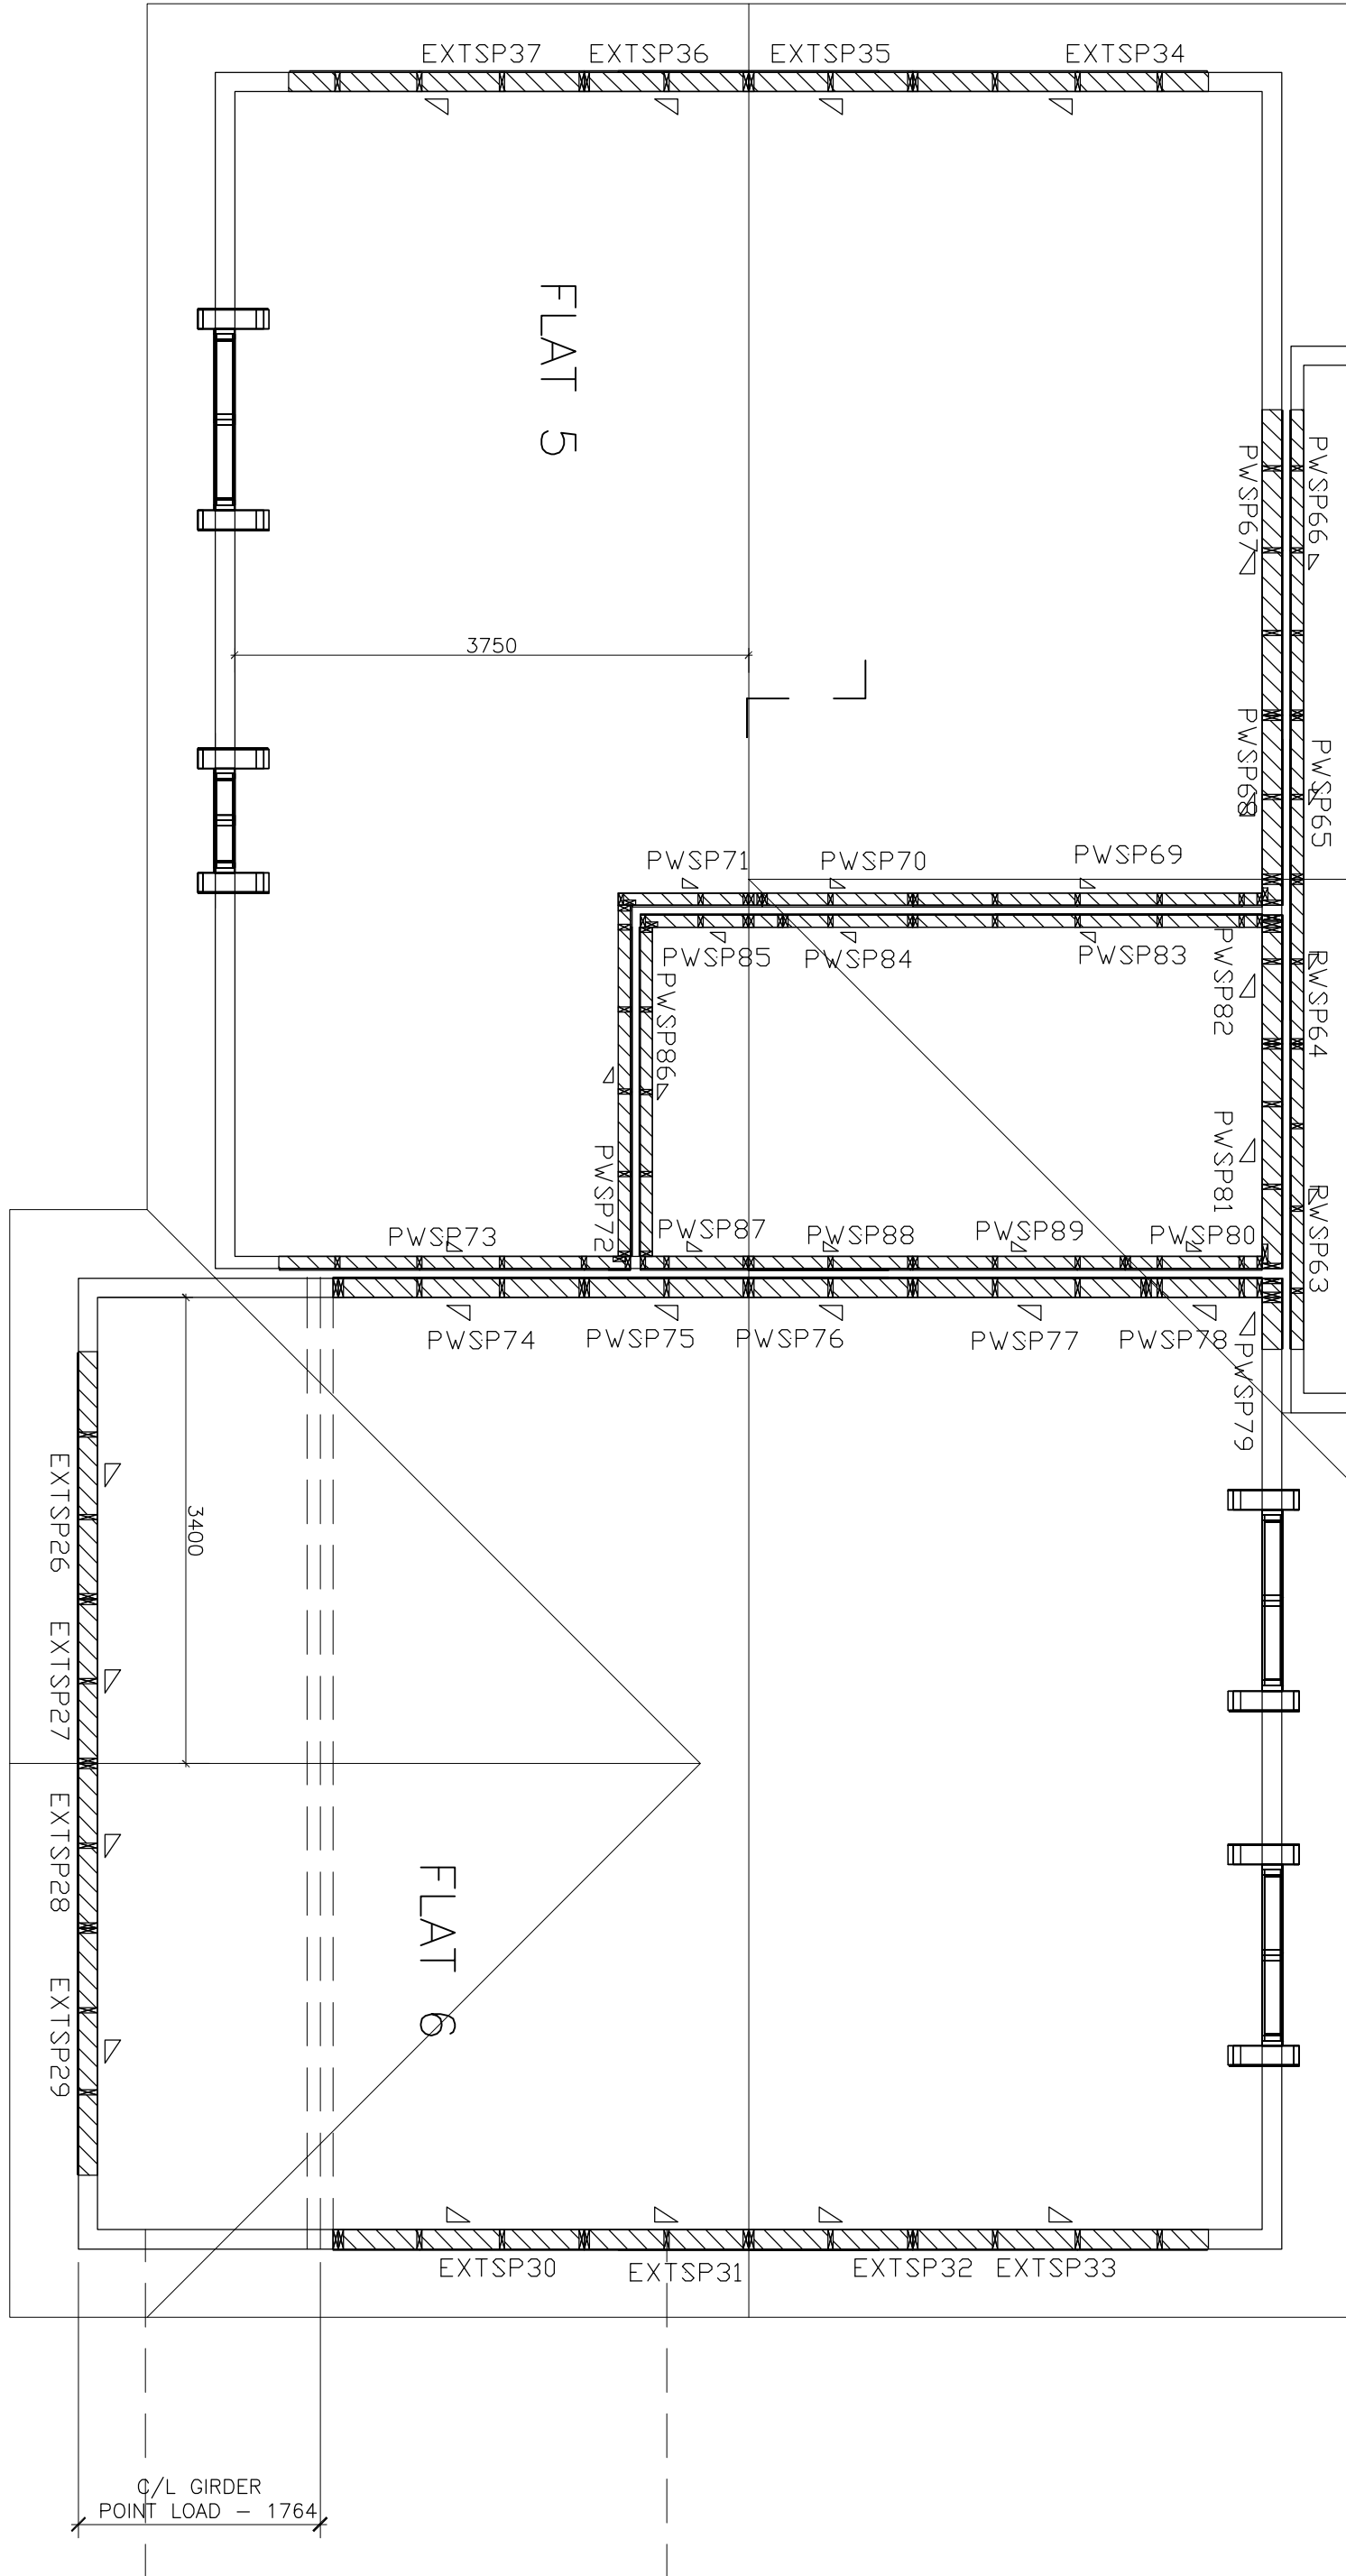

NOTE:- 97mm GABBLE LADDERS BY OTHERS

